


- New Building
- Existing Building
- Alterations

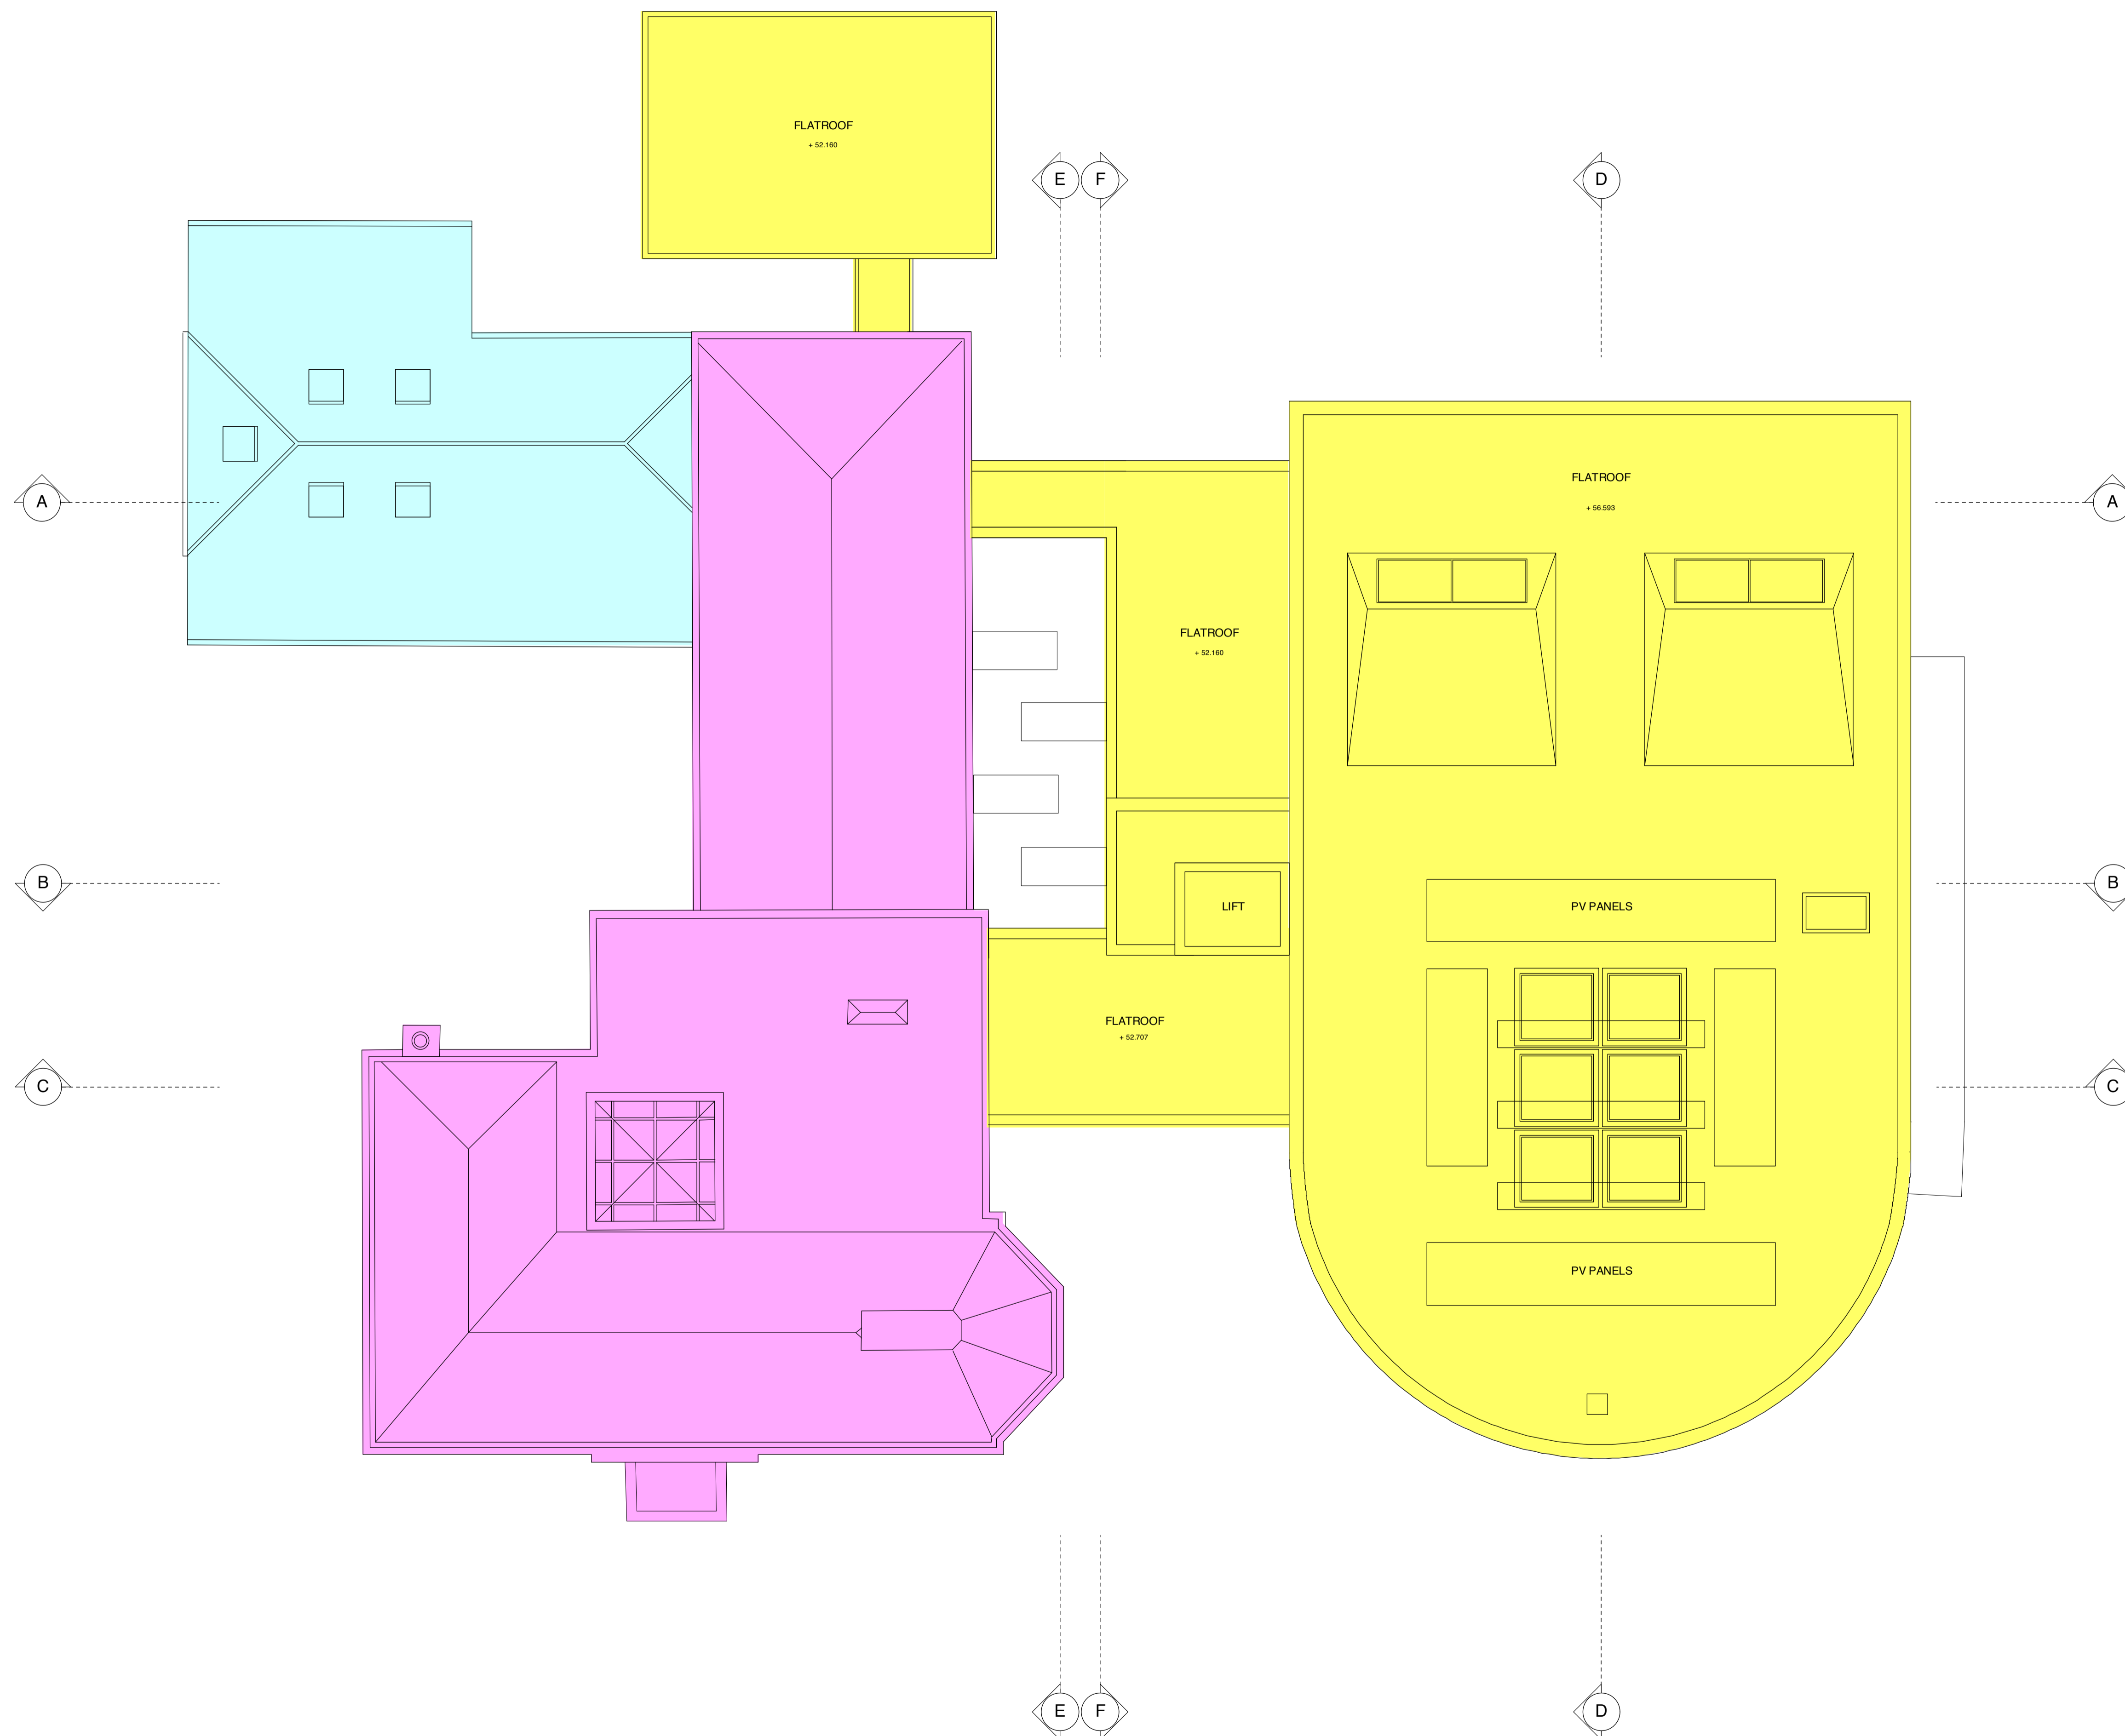

Notes:  
 (1) Figured dimensions only are to be used. The Contractor must verify all dimensions on site before commencing any work or making shop drawings.

No.	Revision	Drawn	Checked	Date
A	Value engineering proposals	...	...	08.07.2011
B	Project Board Scheme			15.07.2011

Drawing status  
**Information**

**Foster  
 Wilson  
 Architects**

1 Purley Place, London, SE10 0AA  
 Tel: 020 7526 8000  
 Fax: 020 7526 8002  
 Email: info@fosterwilsonarchitects.com  
 Web: www.fosterwilsonarchitects.com

Project  
 Royal Holloway University of London  
 Sutherland House

Drawing title  
**Proposed Roof Plan**

Scale	1:100 @ A1 1:200 @ A3	Date	June 2011
-------	--------------------------	------	-----------

Job no.	Drawing no.	Revision
495	03 / 05	B