


- New Building
- Existing Building
- Alterations

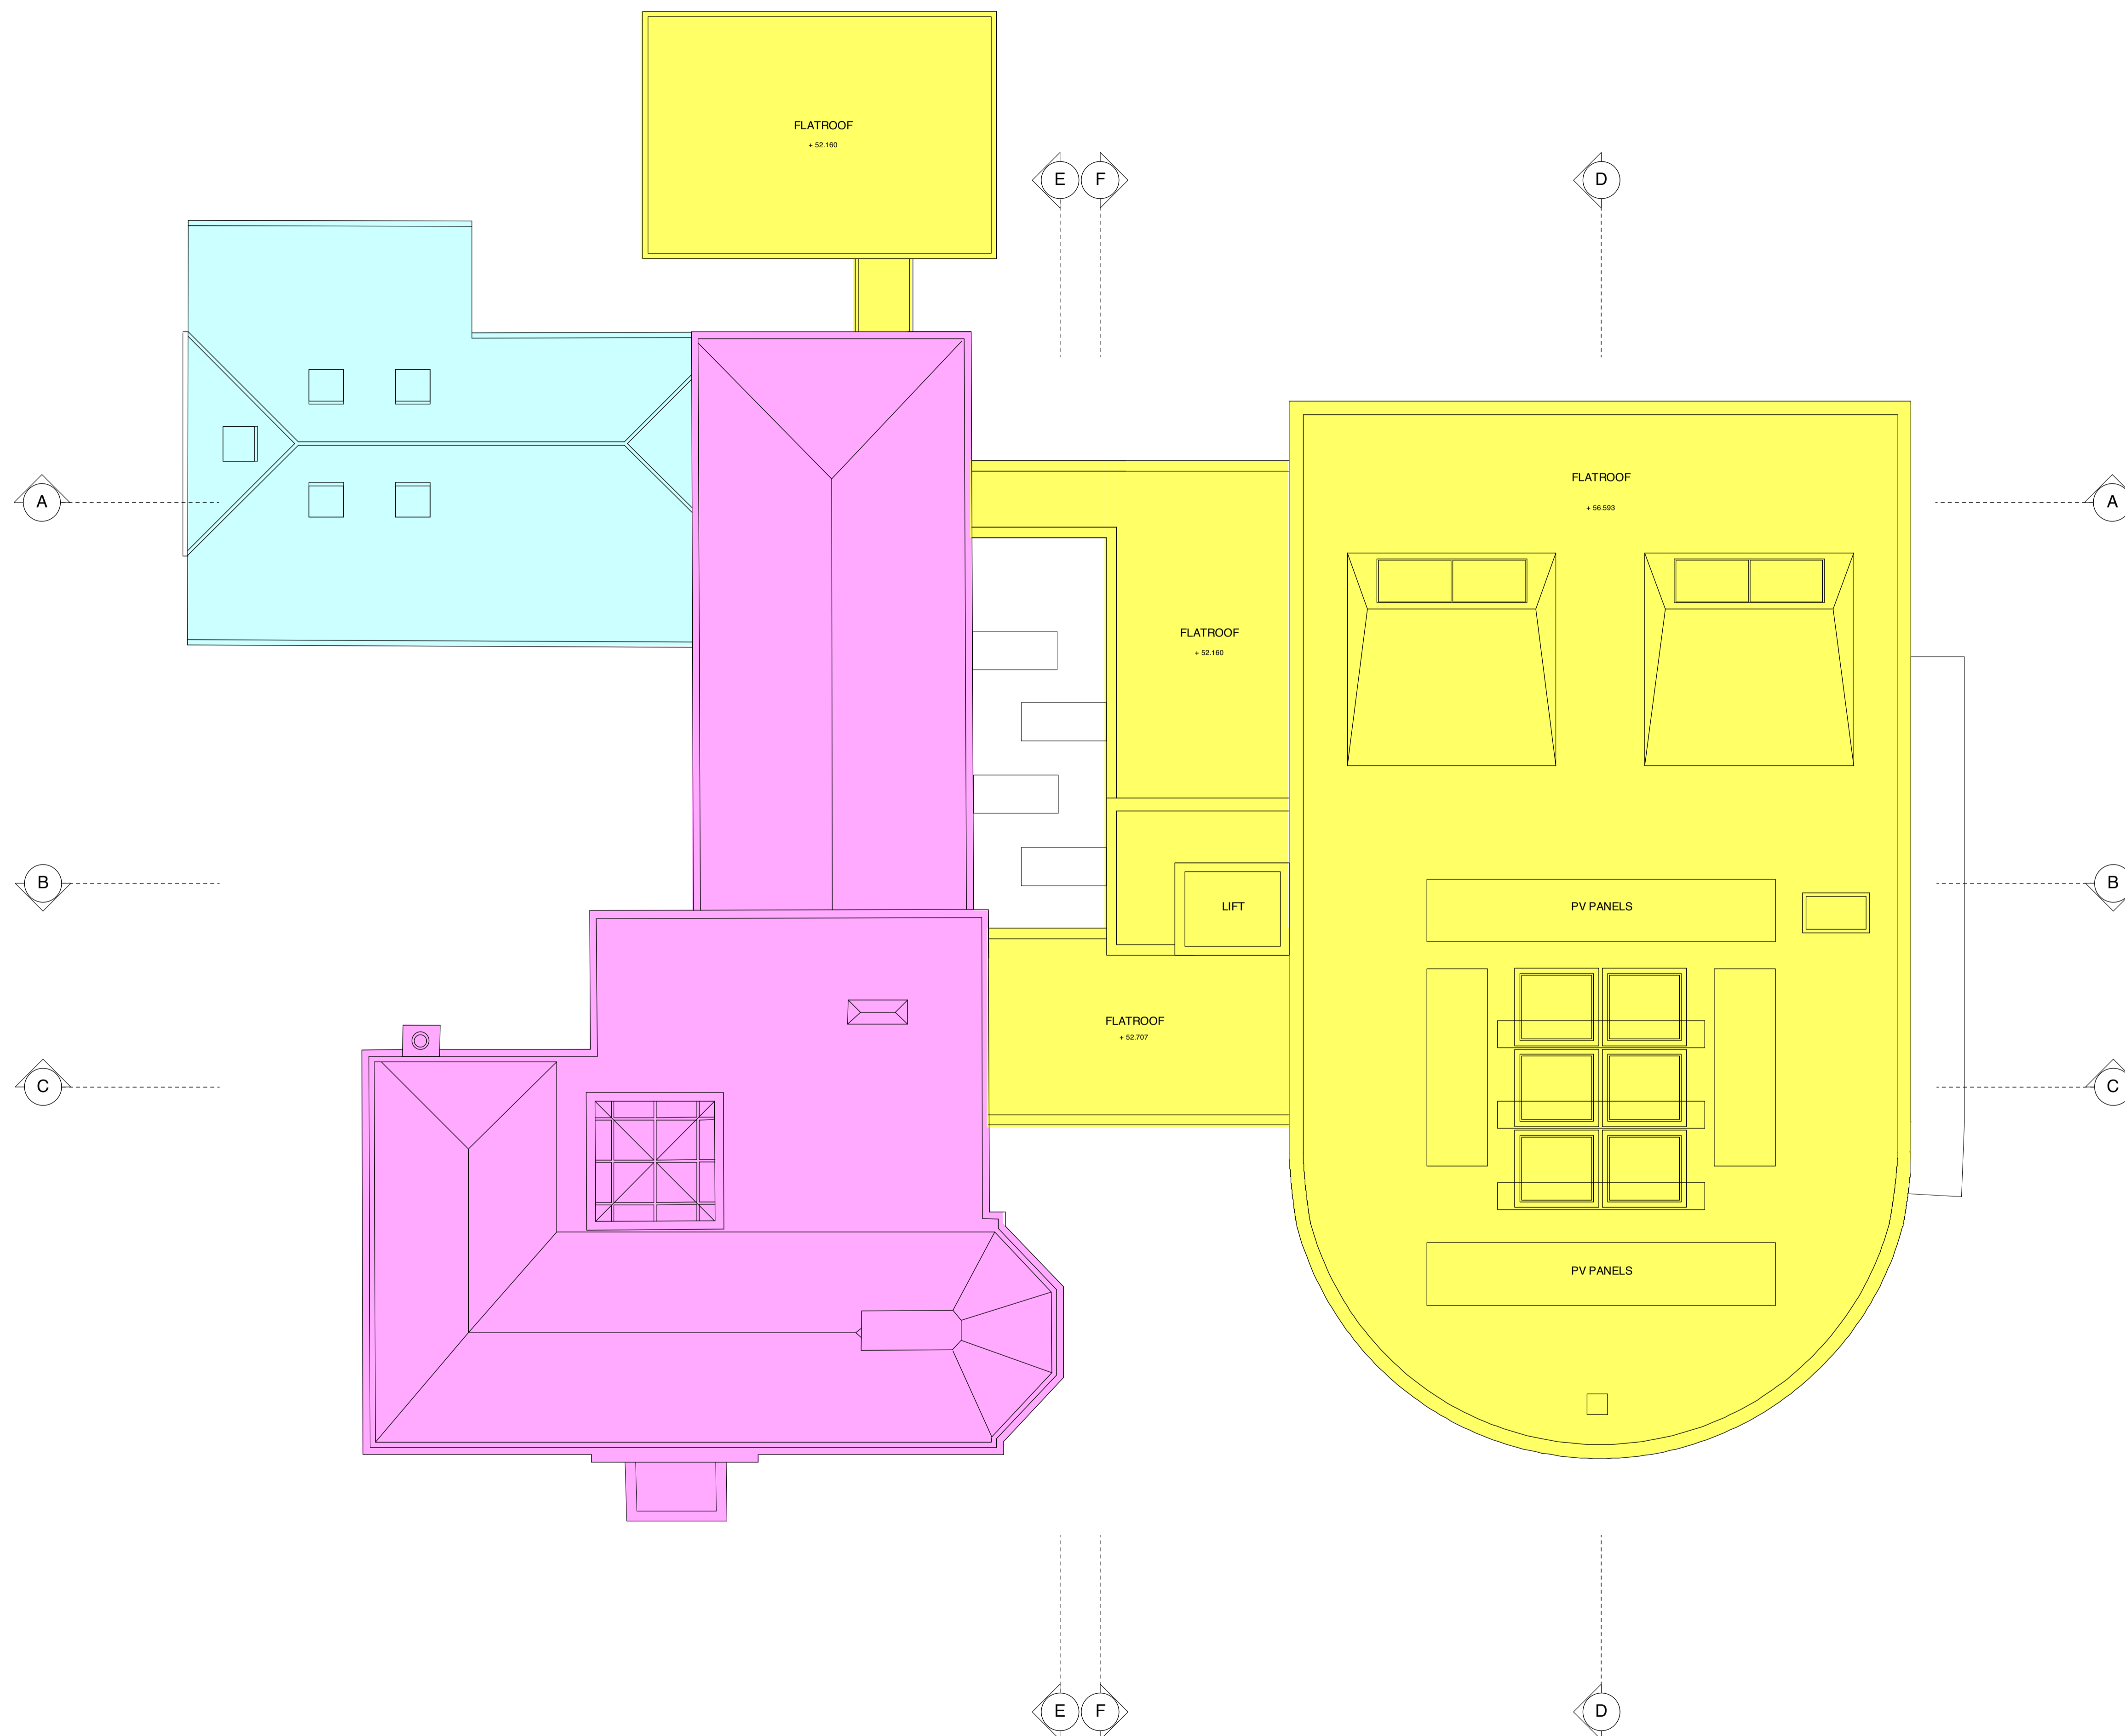

Notes:
 (1) Figured dimensions only are to be used. The Contractor must verify all dimensions on site before commencing any work or making shop drawings.

No.	Revision	Drawn	Checked	Date
A	Value engineering proposals	08.07.2011
B	Project Board Scheme			15.07.2011

Drawing status
Information

**Foster
 Wilson
 Architects**

1 Purley Place, London, SE10 0A
 T +44 (0) 20 26 8005 43
 Fax +44 (0) 20 26 8005 44
 Email: info@fosterwilsonarchitects.com
 Web: www.fosterwilsonarchitects.com

Project
 Royal Holloway University of London
 Sutherland House

Drawing title
Proposed Roof Plan

Scale	1:100 @ A1 1:200 @ A3	Date	June 2011
-------	--------------------------	------	-----------

Job no.	Drawing no.	Revision
495	03 / 05	B